

CASA 2 / HOUSE 2




PLANO DE EMPLAZAMIENTO / PLOT PLAN



BACANAR




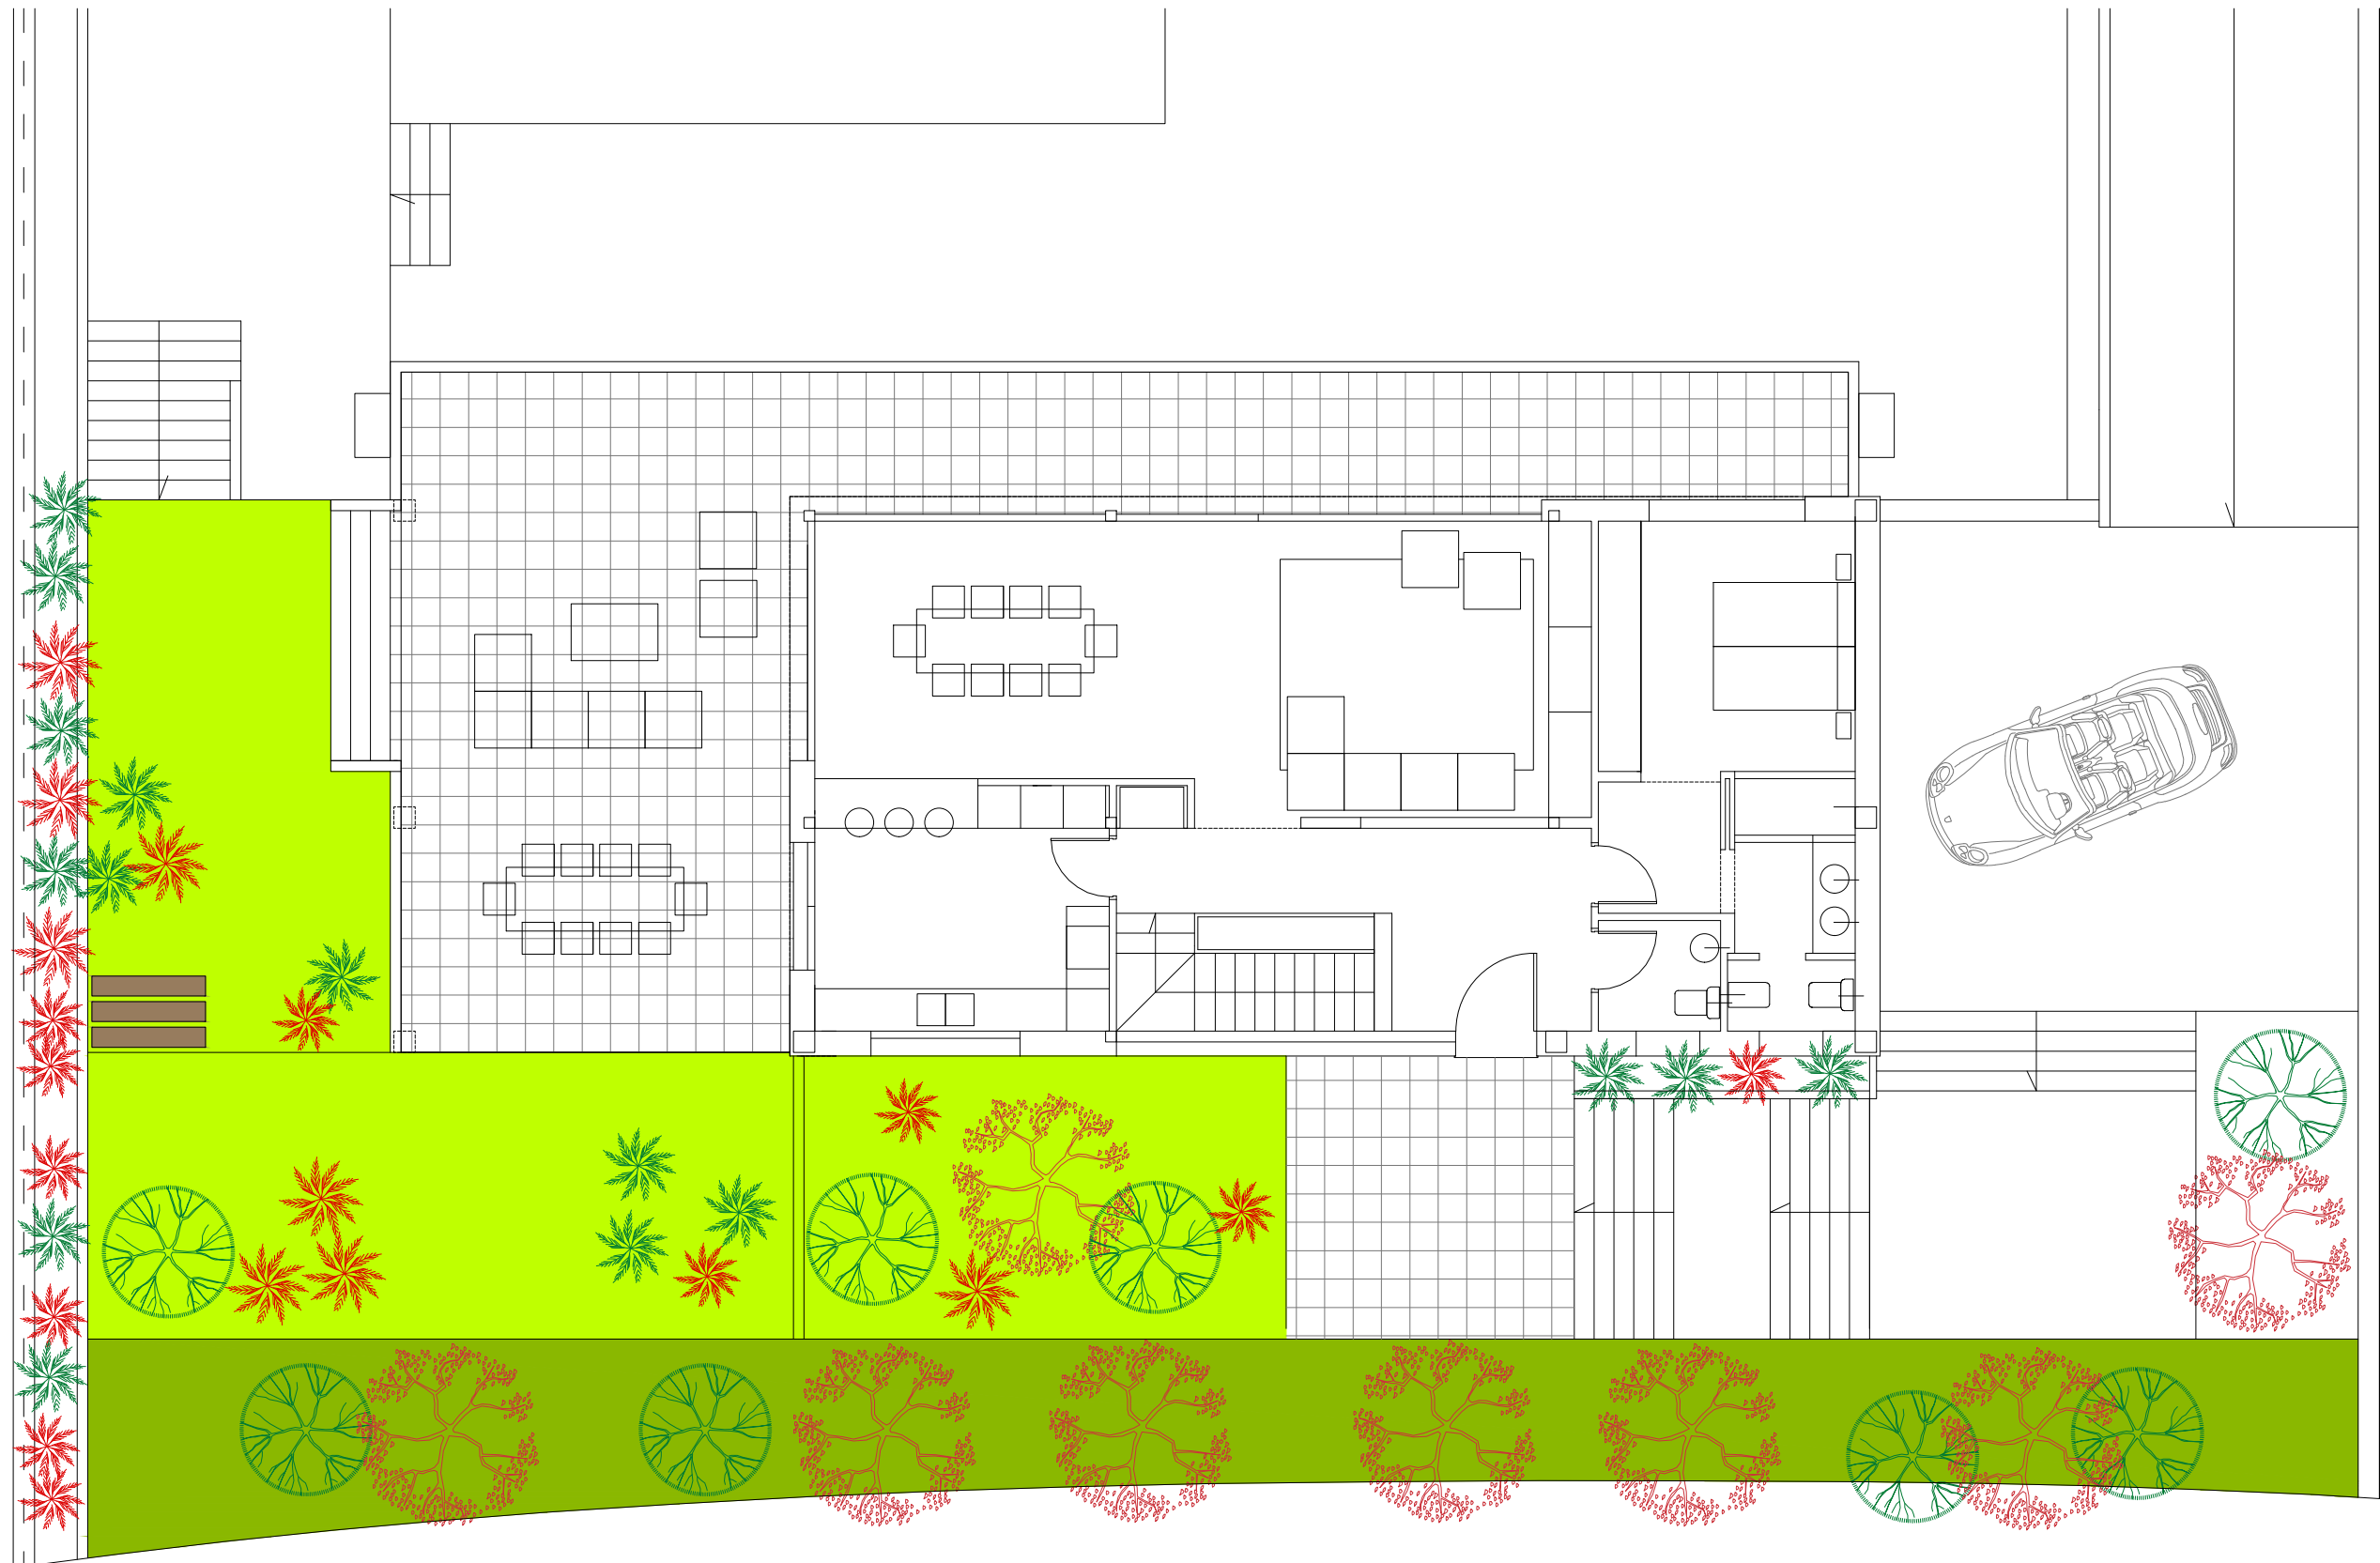

PLANTA ALTA 1:100 / FIRST FLOOR PLAN 1:200



BACANAR

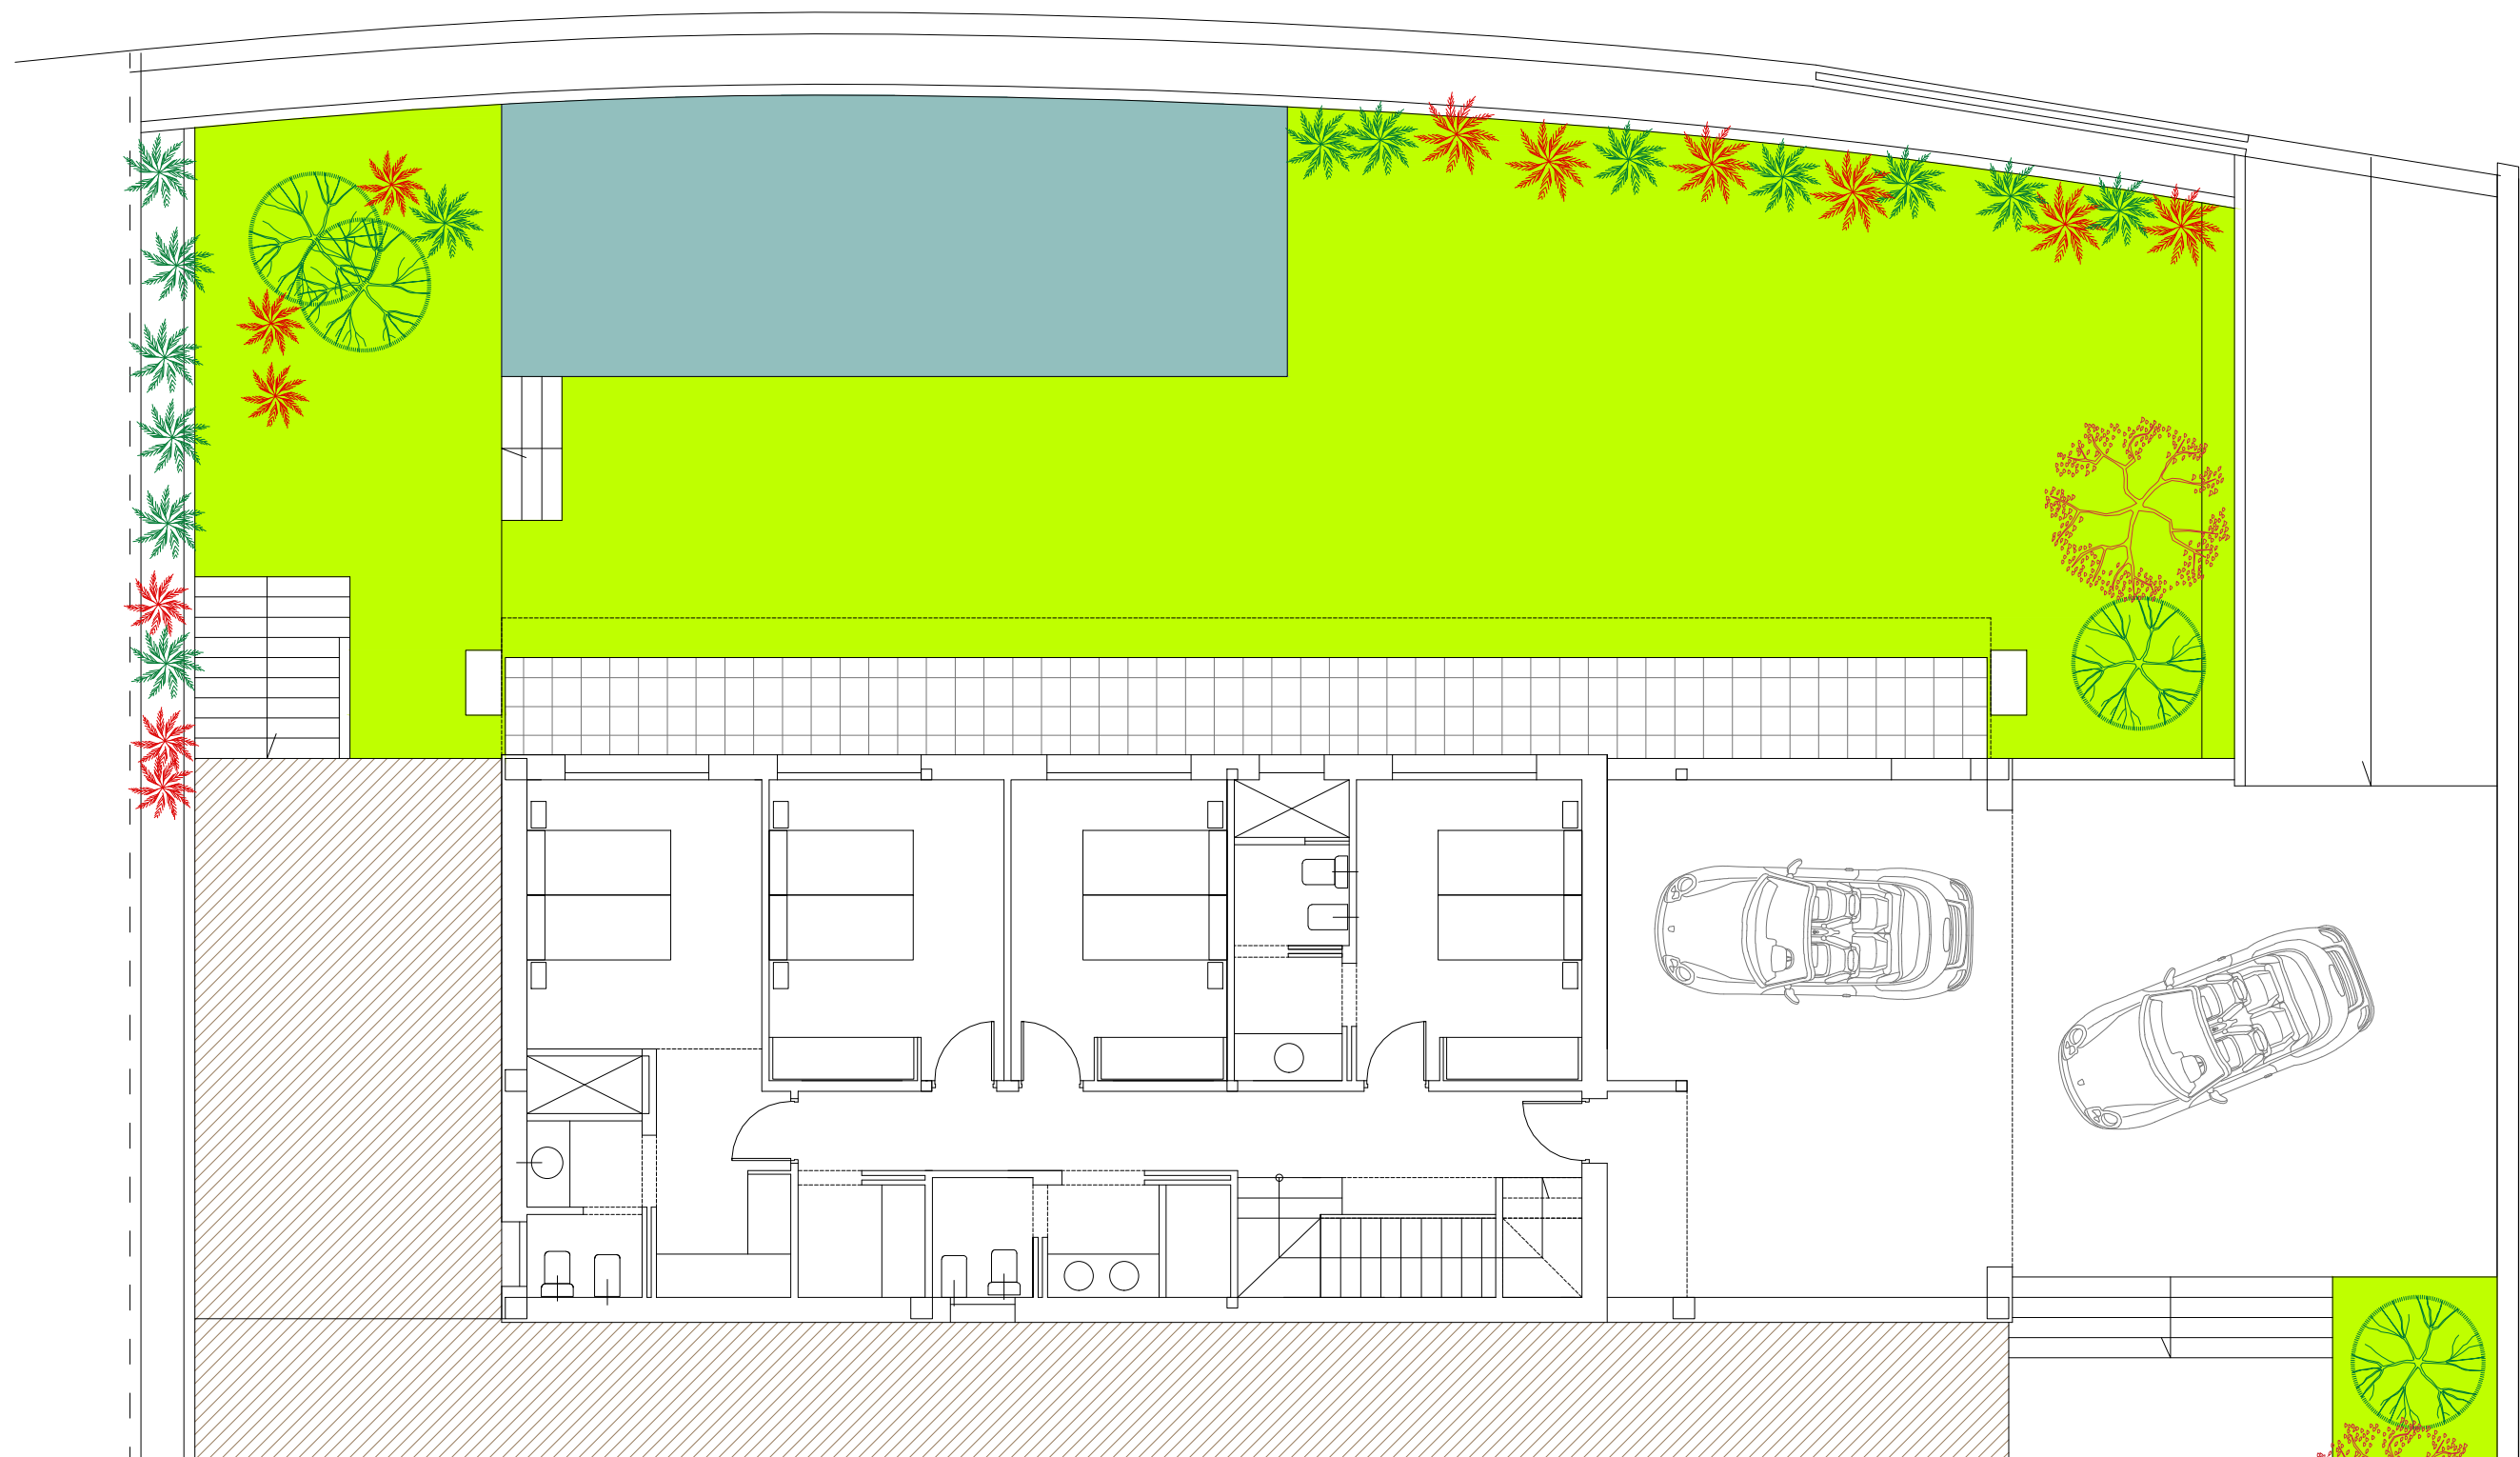

PLANTA BAJA 1:100 / GROUND FLOOR PLAN 1:200



BACANAR